

[illegible]


NOTE: THIS #4 AND GRAPHIC PLAN #4 FOR REFERENCE ONLY TO BE DETERMINED BY ELECTIONS CONTRACTOR. CONTRACTOR DESIGN ILLUMINATION AND CONVEYANCE LOCAL, DAYLAW, SOLAR BELIEVER



THE #4 SHORTER PLAN #4 FOR REFERENCE ONLY, NOT TO BE REFERRED TO FOR ANY STRUCTURAL CHANGES.

MEDIA-LOCAL ELECTRICAL CONTRACTORS TO VERIFY ALL ELECTRICAL REQUIREMENTS FOR ALL MECHANICAL EQUIPMENT, ELECTRICAL APPLIANCES ETC.



VOLUNTARY DESIGN ILLUMINATION AND CONVEYANCE FOR TYPE OF ALL EXTERNAL PLANT, HOUSE, OUTLET PAVING, ETC. IS TO BE PROVIDED AS A SEPARATE WORK ORDER OR BY THE BUILDING OF THE OWNER (SEE COMMENTS).

DESIGNATION: ALL INSTALLATIONS WITH BLDG. DATA CONTAINED. CONTACT OFFICE ILLUMINATION FOR ANY TECHNICAL QUESTIONS AND RESEARCH LITERATURE PRODUCTS.


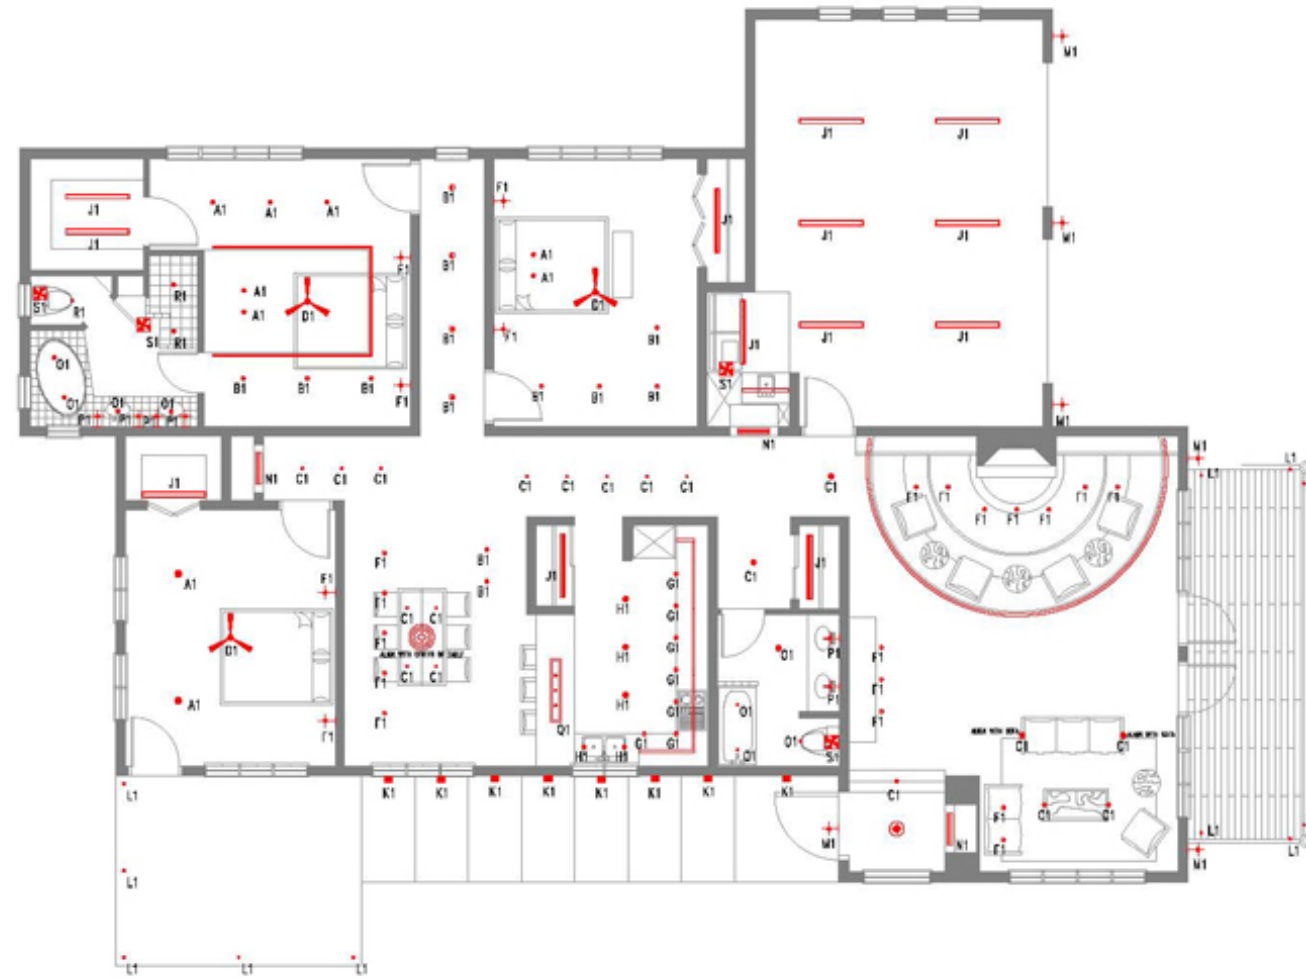


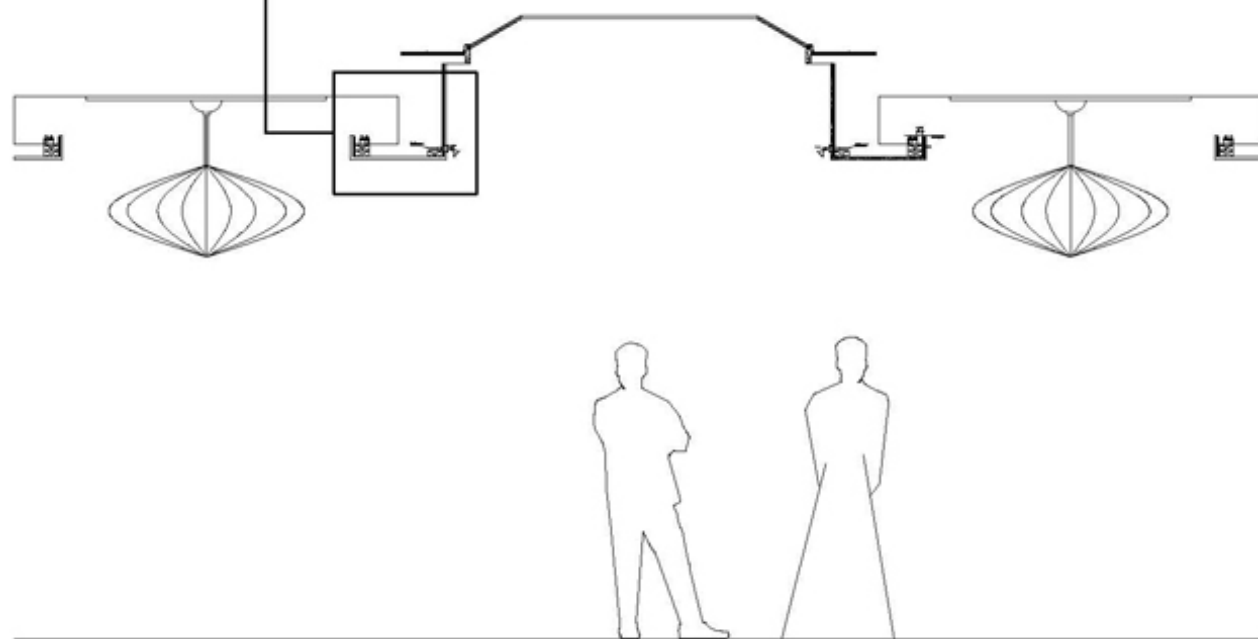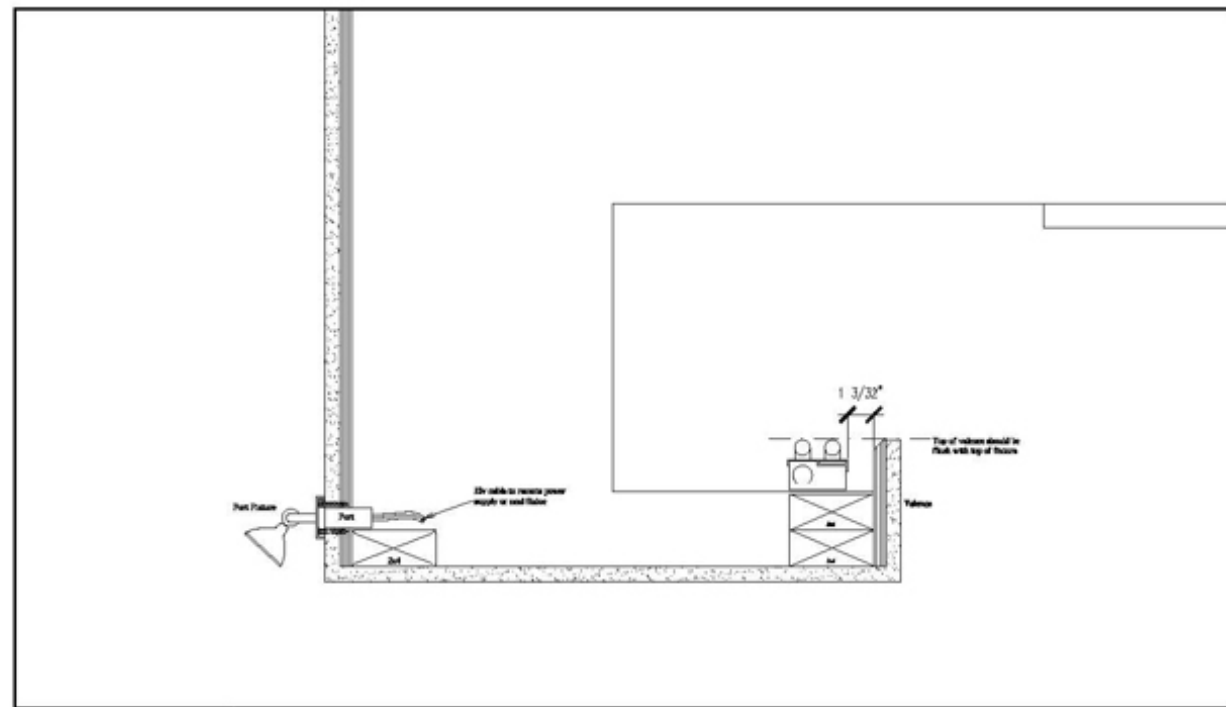

DT1 DETAIL OF FLUORESCENT COVE DISPLAY
SCALE: 1/4" = 1' - 0"

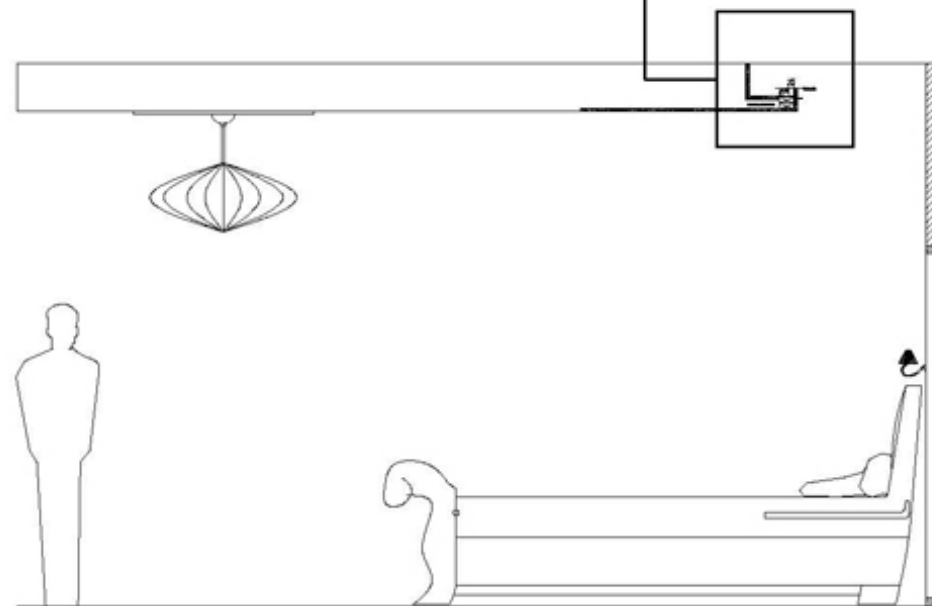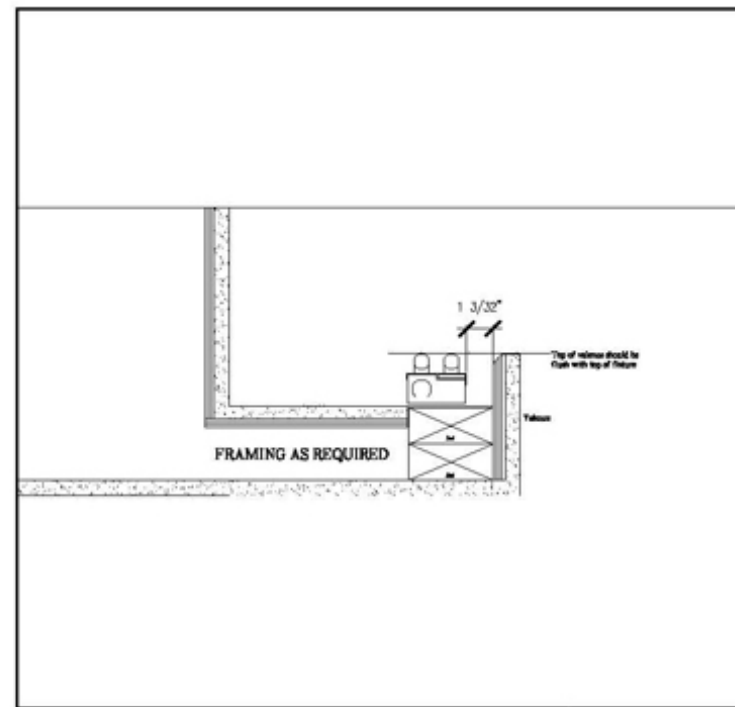

DT2 DETAIL OF FLUORESCENT COVE DISPLAY
SCALE: 1/4" = 1' - 0"

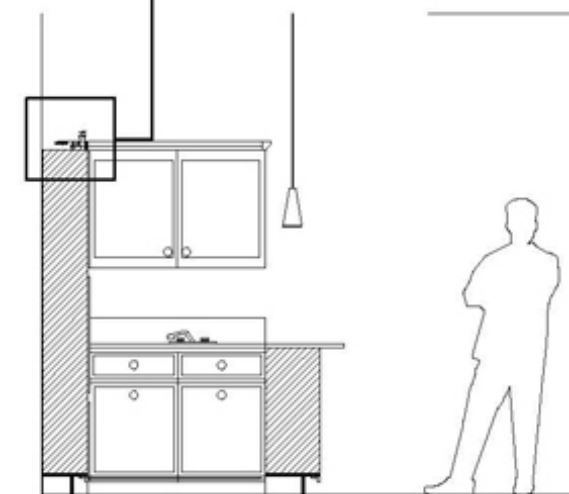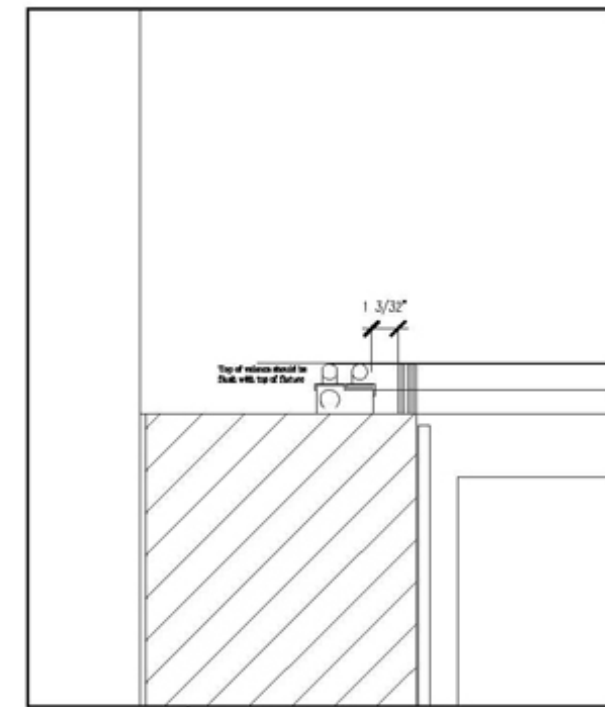


DT3 DETAIL OF FLUORESCENT UP DISPLAY
SCALE: 1/4" = 1' - 0"

TYPE	QTY	MANUFACTURER	SPECIFICATIONS	DESCRIPTION
A	65	LIGHTOLIER	LYTECASTER 1046	RECESSED DOWN LIGHT WITH SPECULAR CLEAR ALZAK
A	65	LIGHTOLIER	LYTECASTER 1000IC	IC HOUSING 7-5/16" HIGH
A	65	BULBRITE	JTT100WH	BT-15 SOFT WHITE 100W
B	45	LIGHTOLIER	LYTECASTER 2029 CL	RECESSED ADJUSTABLE ACCENT DOWN LIGHT WITH SPECULAR CLEAR ALZAK
B	45	LIGHTOLIER	LYTECASTER 2000 IC	IC HOUSING 5-9/32" HIGH
B	45	OSRAM/SYLVANIA	50/PAR20/HAL/SPL/NFL30	50W 120V PAR LAMP 20 1/8" DIAMETER WITH 30° BEAM ANGLE
C	44	LIGHTOLIER	LYTECASTER 1096	RECESSED WALL WASH WITH SPECULAR CLEAR ALZAK
C	44	LIGHTOLIER	LYTECASTER 1000 IC	IC HOUSING 7-5/16" HIGH
C	44	BULBRITE	JTT60WH	BT 15 SOFT WHITE 60W
D	8	EURO FASE	TR-P405-32	SHOWER PLATE GLASS TRIM
D	8	EURO FASE	HG-4PI	4" PAR HOUSING FOR NEW CONSTRUCTION 6" HIGH
D	8	OSRAM/SYLVANIA	50PAR20/HAL/SPL/NFL30	50W 120V PAR LAMP 20 1/8" DIAMETER WITH 30° BEAM ANGLE
E	3	ARTEMIDE	MODULE 47"	MINI SURF FLUORESCENT SUSPENSION SYSTEM 4' LONG
E	3	OSRAM/SYLVANIA	FP54/830/A30/HO/ECO	54W T5 FLUORESCENT 48" LONG 3000K 82CRI
G	8	AMERICAN FLUORESCENT	YUQ120W	UNDER CABINET TASK LIGHT
G	8	OSRAM/SYLVANIA	FP24/830/HO	24W T5 FLUORESCENT 24" LONG 3000K 82CRI
H	33	LIGHTOLIER	LYTECASTER 2096	RECESSED DOWN LIGHT WITH SECULAR CLEAR ALZAK
H	33	LIGHTOLIER	LYTECASTER 2002 P1	NON IC HOUSING 5-1/2" HIGH
H	33	BULBRITE	JTT60WH	BT 15 SOFT WHITE 60W
J	8	EURO FASE	TR-402-25	PAR 20 4" SPCULAR CLEAR TRIM
J	8	EURO FASE	HG-4PI	4" PAR HOUSING FOR NEW CONSTRUCTION 6" HIGH
J	8	OSRAM/SYLVANIA	50PAR20/HAL/SPL/NFL30	50W 120V PAR LAMP 20 1/8" DIAMETER WITH 30° BEAM ANGLE
J1	6	EURO FASE	TR-402-25	PAR 20 4" SPCULAR CLEAR TRIM
J1	6	EURO FASE	HG-4PR	4" PAR HOUSING FOR NEW CONSTRUCTION 5-5/8" HIGH
J1	6	OSRAM/SYLVANIA	50PAR20/HAL/SPL/NFL30	50W 120V PAR LAMP 20 1/8" DIAMETER WITH 30° BEAM ANGLE
K	5	AMERICAN FLUORSCENT	NW232C	UTILITY LIGHTING
K	10	OSRAM/SYLVANIA	FO32/835/XP/ECO	32W T8 FLUORESCENT 48" LONG 3500K 83CRI
L	7	LIGHTOLIER	LYTECASTER 2046	RECESSED DOWN LIGHT WITH SPECULAR CLEAR ALZAK TRIM
L	7	LIGHTOLIER	LYTECASTER 2002 P1	NON IC HOUSING 5-1/2" HIGH
L	7	BULBRITE	JTT60WH	BT 15 SOFT WHITE 60W
M	21	JUNO	ULH322-WH	UNDER CABINET TASK LIGHT 22" LENGTH
M	63	THHC XELOGEN	G4S/1210XH-10W FROSTED	10W FROSTED G4 BIPIN LAMP
M1	4	JUNO	ULH214-WH	UNDER CABINET TASK LIGHT 14" LENGTH
M1	8	THHC XELOGEN	G4S/1210XH-10W FROSTED	10W FROSTED G4 BIPIN LAMP
N	2	BARCO LIGHTING	BFL282-S54	LINEAR T5 FLUORESCENT ADJUSTABLE STAGGER STRIP
N	4	OSRAM/SYLVANIA	FP24/830/HO	24W T5 FLUORESCENT 24" LONG 3000K 82CRI

MANUFACTURER
ERCO

SPECIFICATION
STELLA SP 73501.023 WHITE

TYPE
A

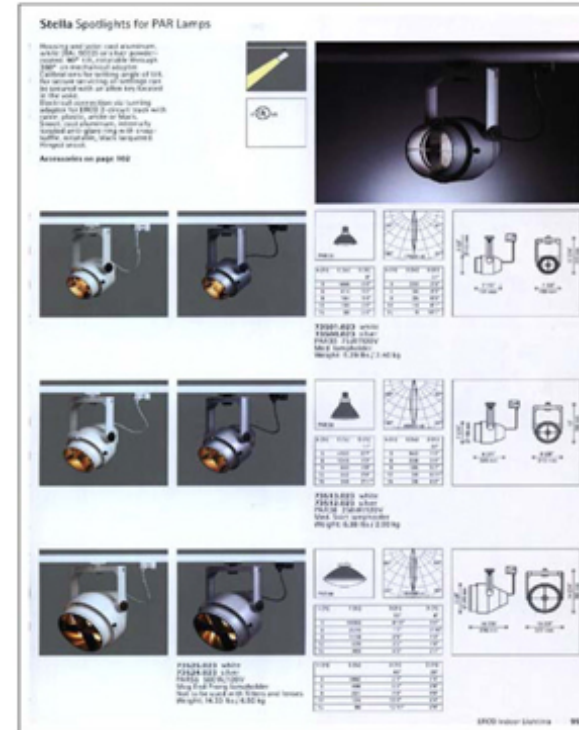


design illuminations
215 WEST CHICAGO AVENUE, CHICAGO ILLINOIS 60610, TEL 312 9441000 EXT 265

MANUFACTURER
LIGHTOLIER

SPECIFICATION
AA7/CDF7P56DM2

TYPE
E

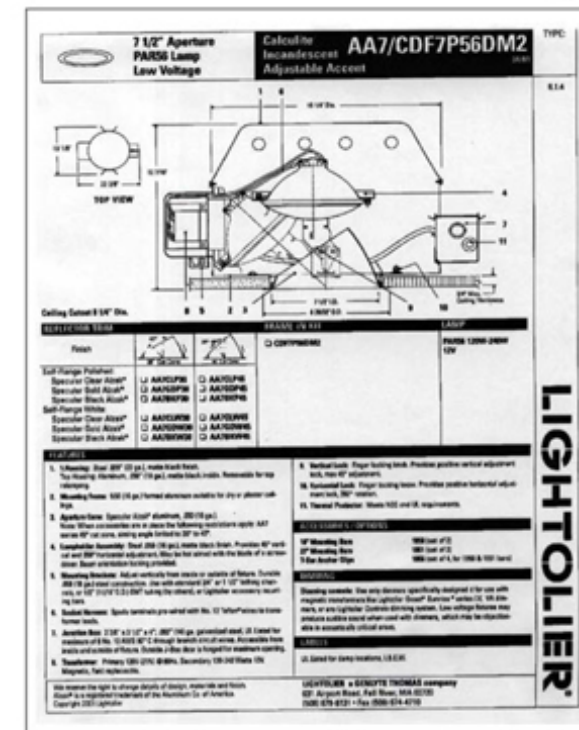


design illuminations
215 WEST CHICAGO AVENUE, CHICAGO ILLINOIS 60610, TEL 312 9441000 EXT 265

MANUFACTURER
USHIO

SPECIFICATION
50W EXZ/ N/ BA/ FG

TYPE
H

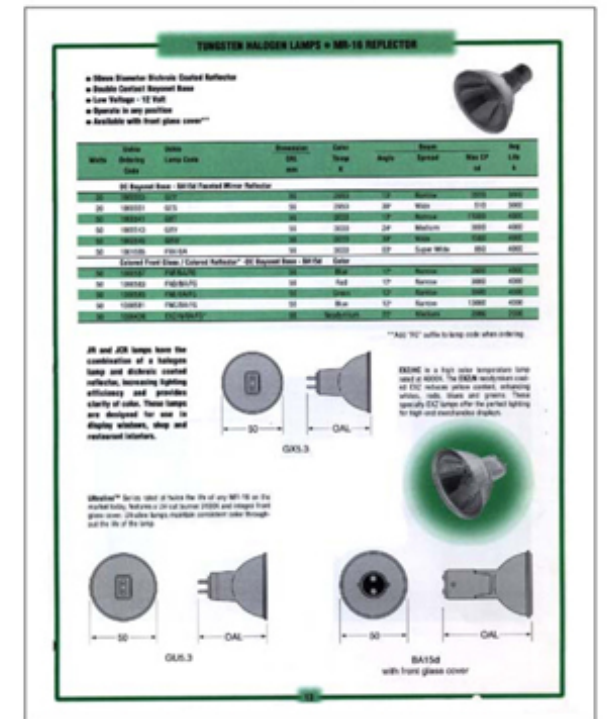

design illuminations
215 WEST CHICAGO AVENUE, CHICAGO ILLINOIS 60610, TEL 312 9441000 EXT 265

MANUFACTURER
ARTEMIDE

SPECIFICATION
MUDULE

TYPE
F



design illuminations
215 WEST CHICAGO AVENUE, CHICAGO ILLINOIS 60610, TEL 312 9441000 EXT 265

design illuminations

215 WEST CHICAGO AVENUE, CHICAGO ILLINOIS 60610, TEL 312 944 1000 EXT 265

FIXTURE SCHEDULE AND SPECIFICATION PACKAGE